


-0.05
+10.70

ALÇAT D (Nord)



SECCIÓ D-d

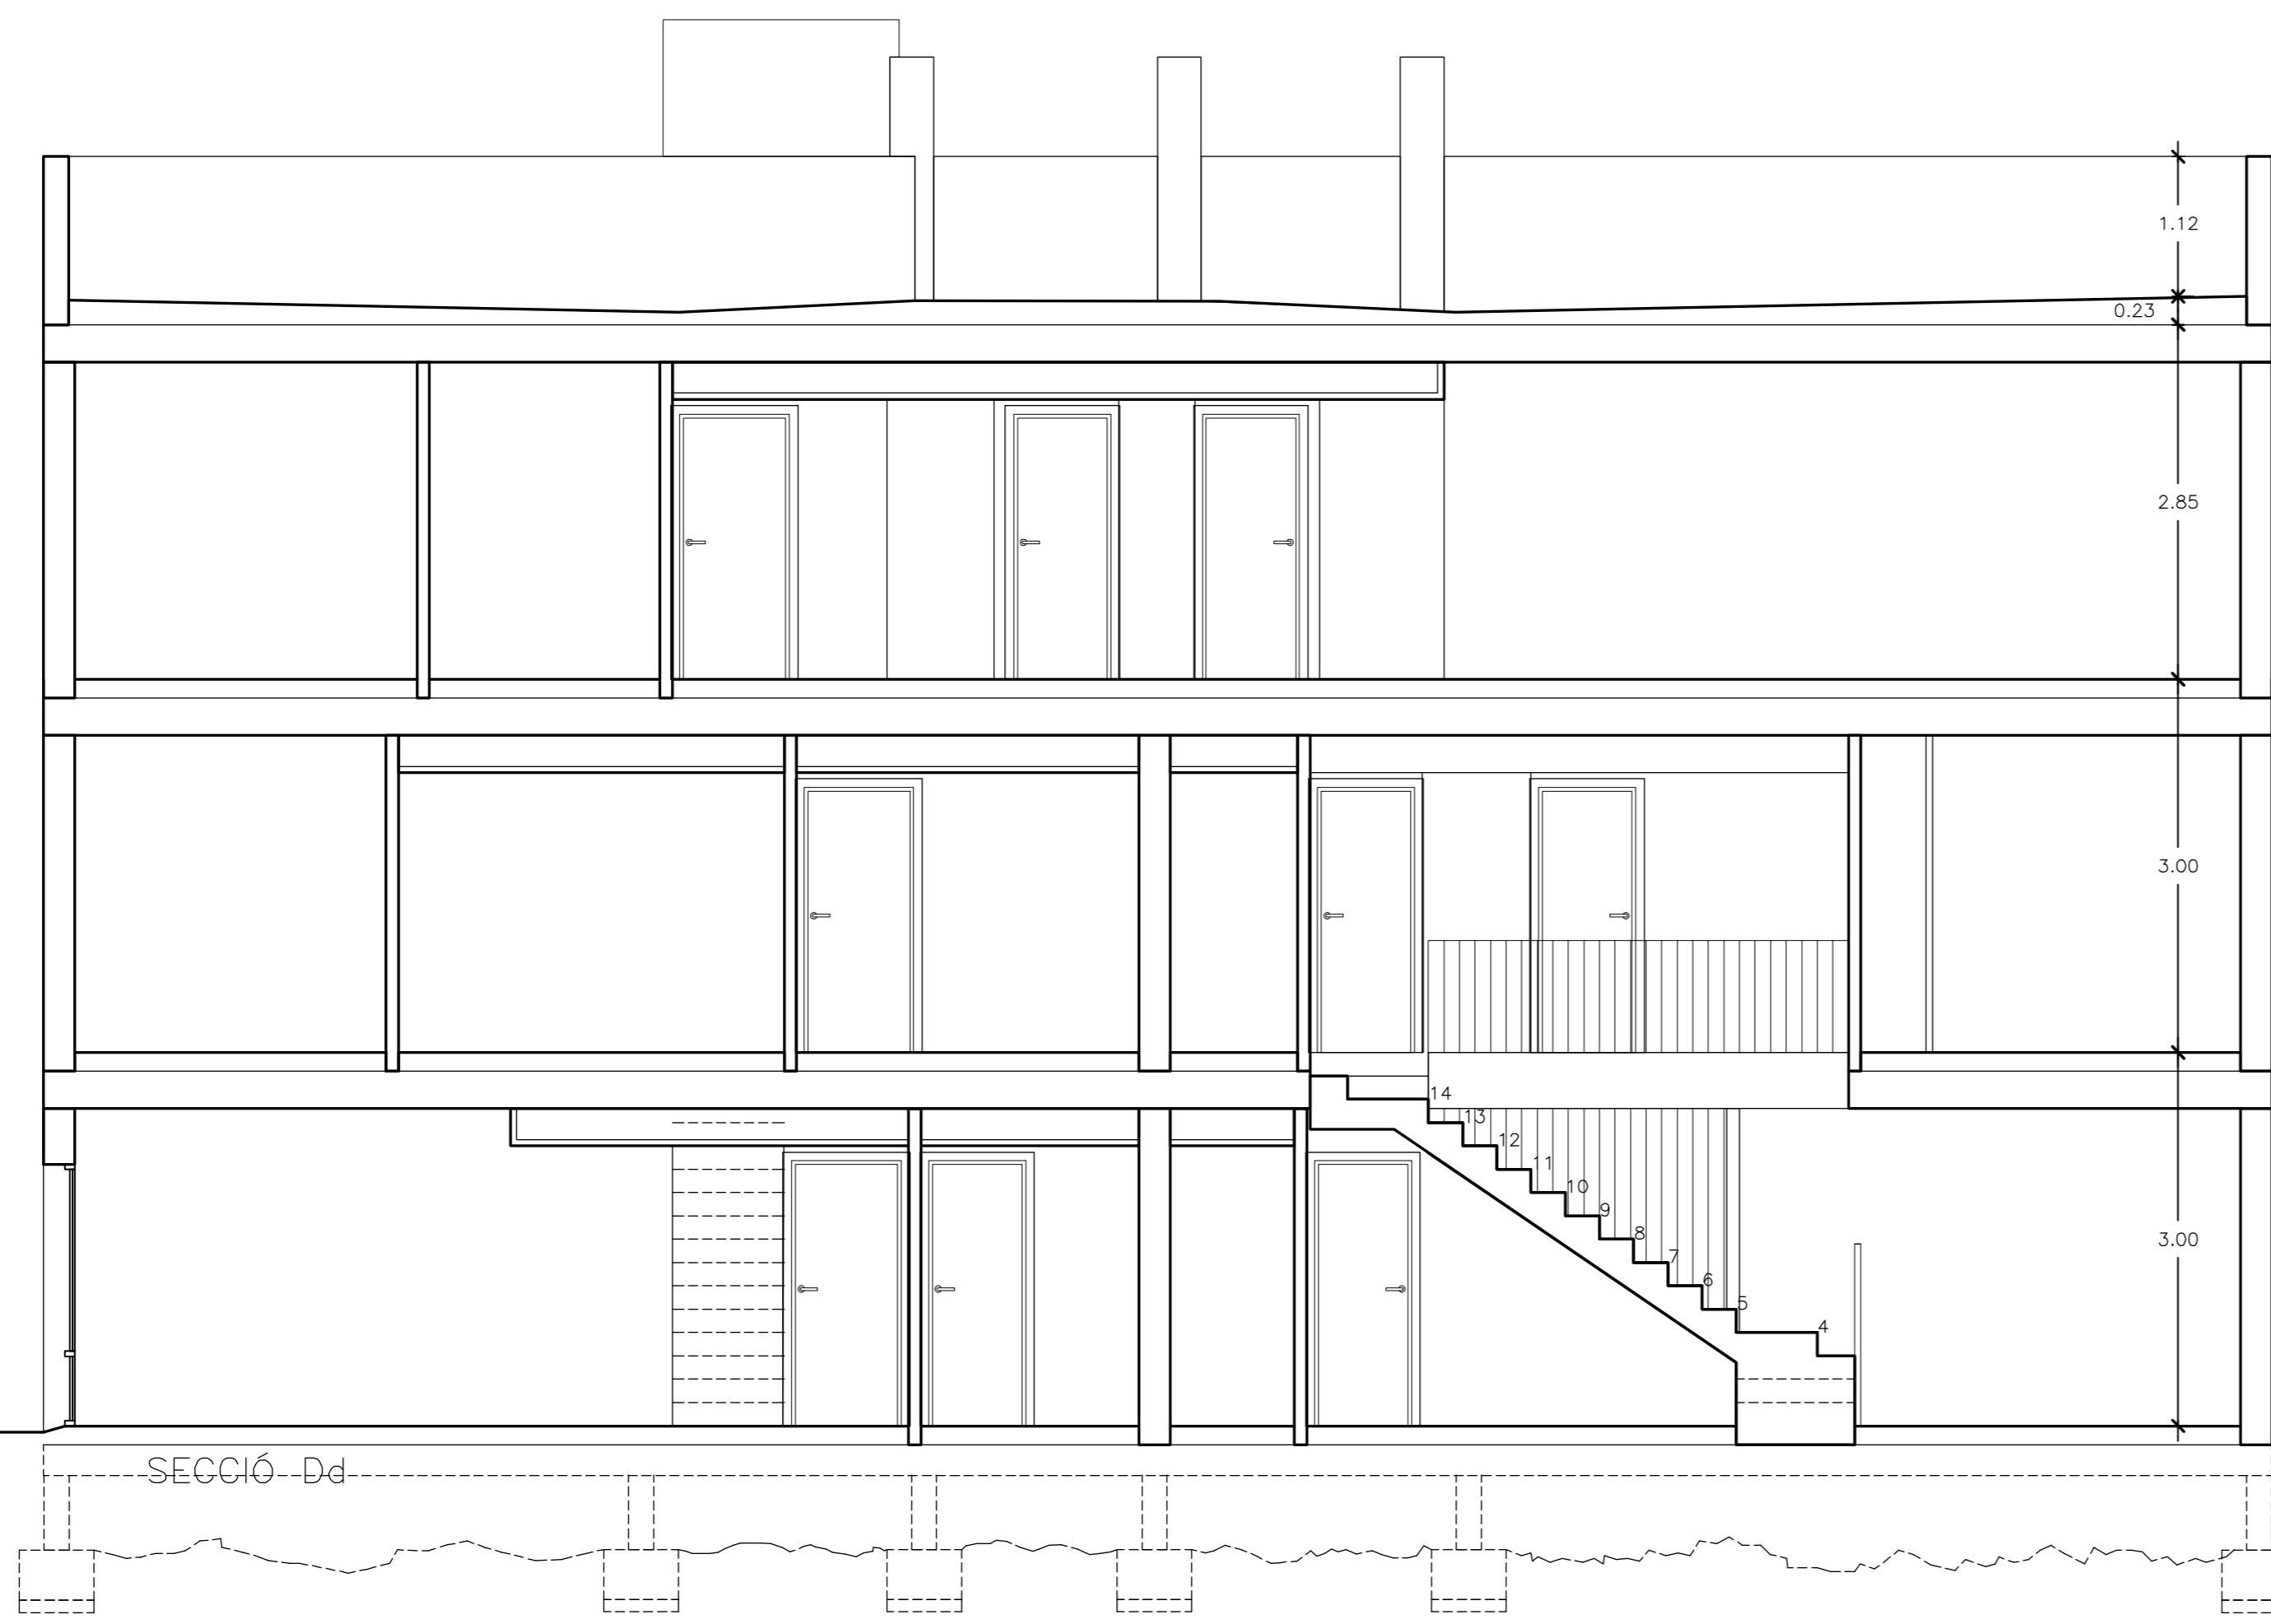