




PLANTA PIS

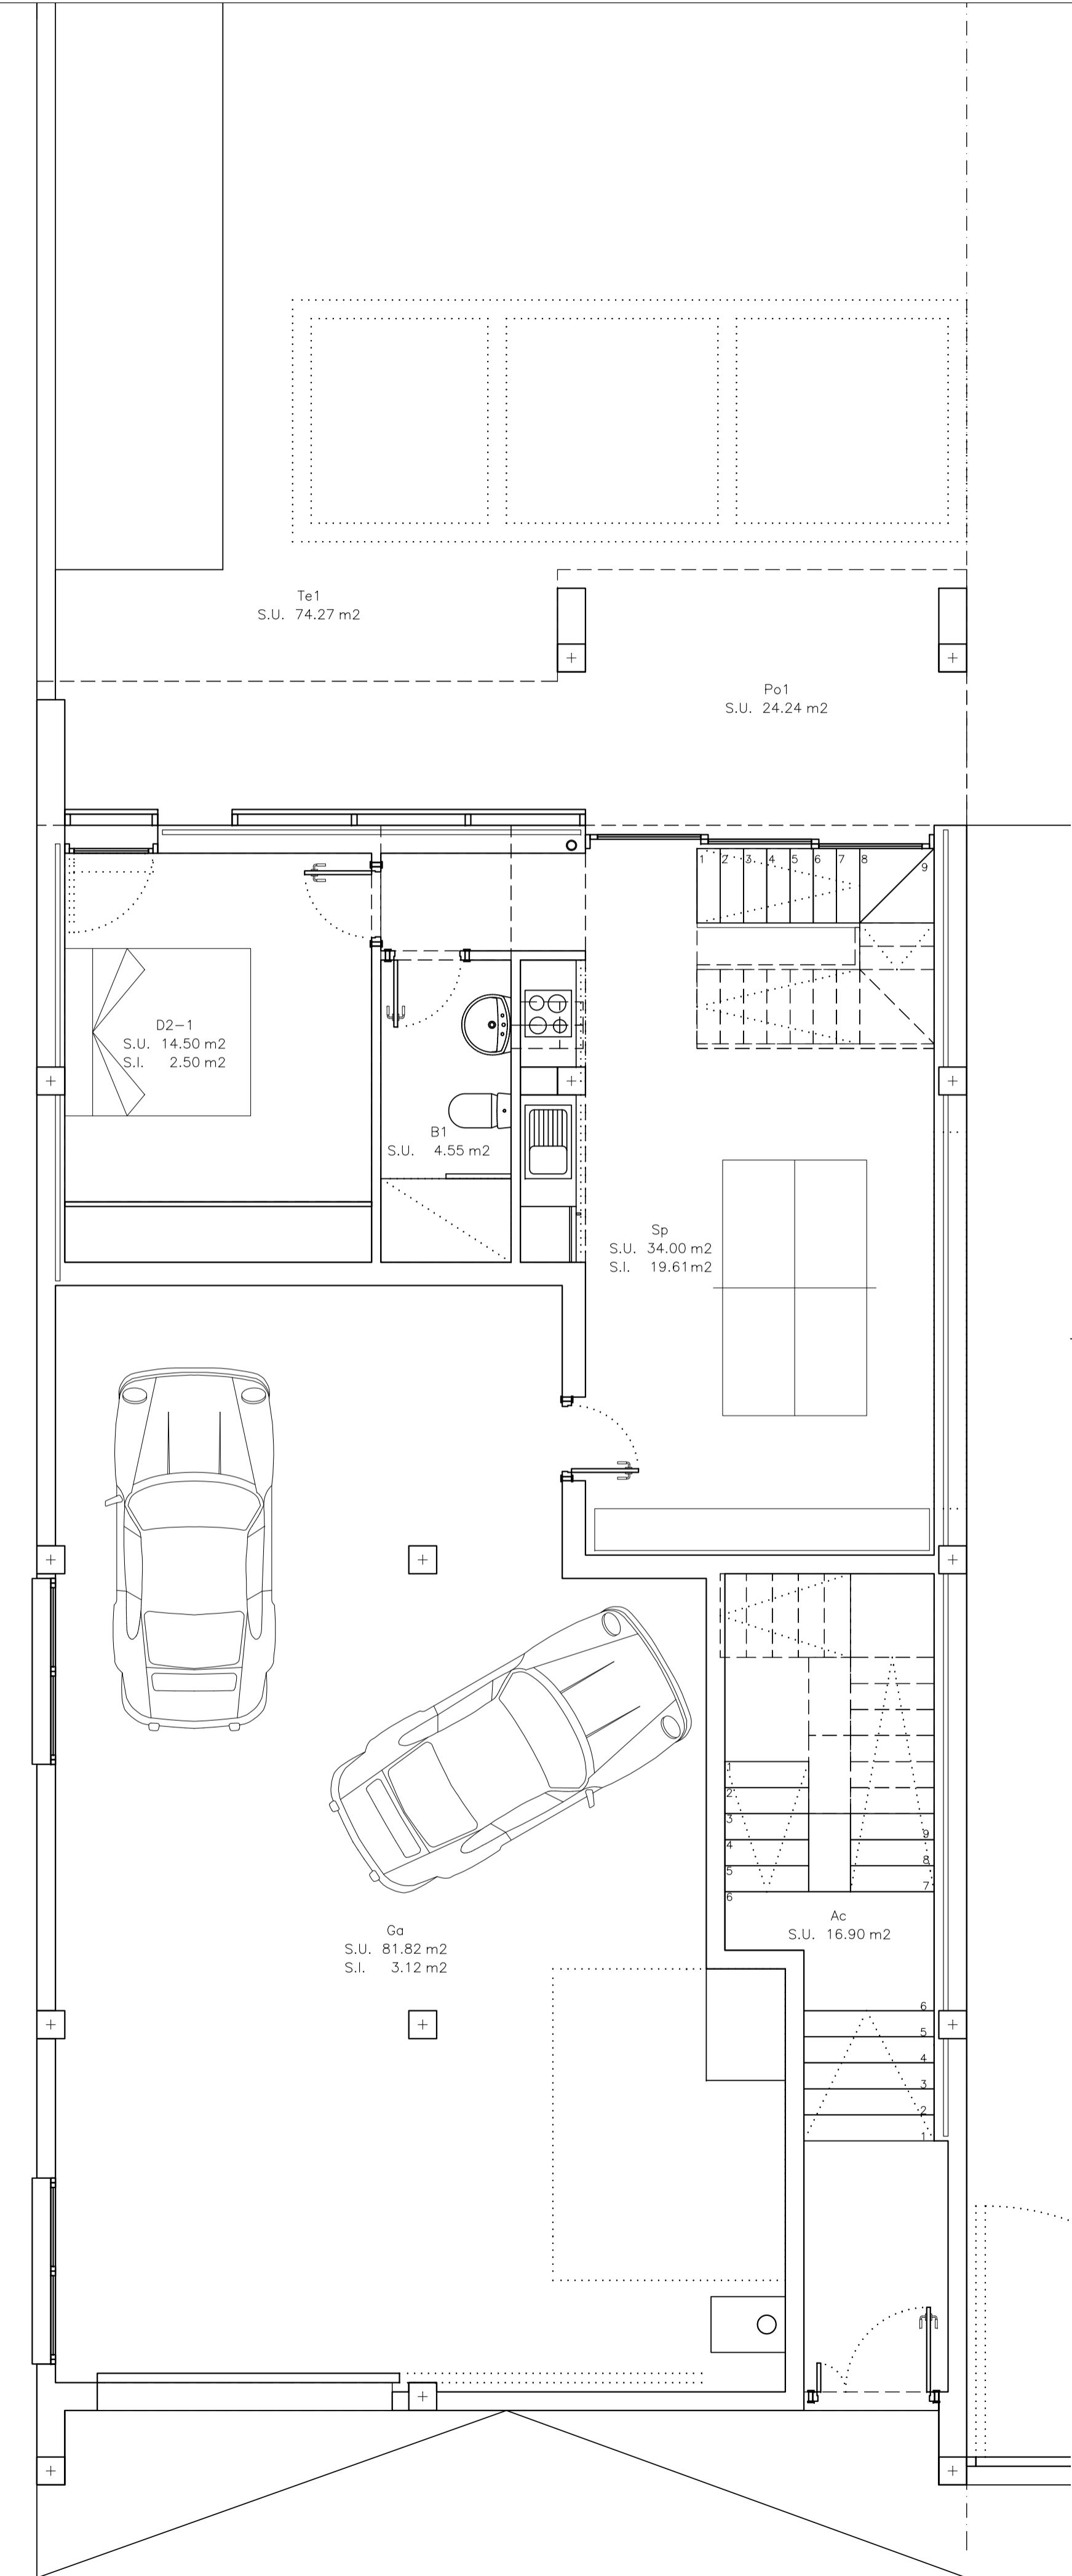

PLANTA BAIXA

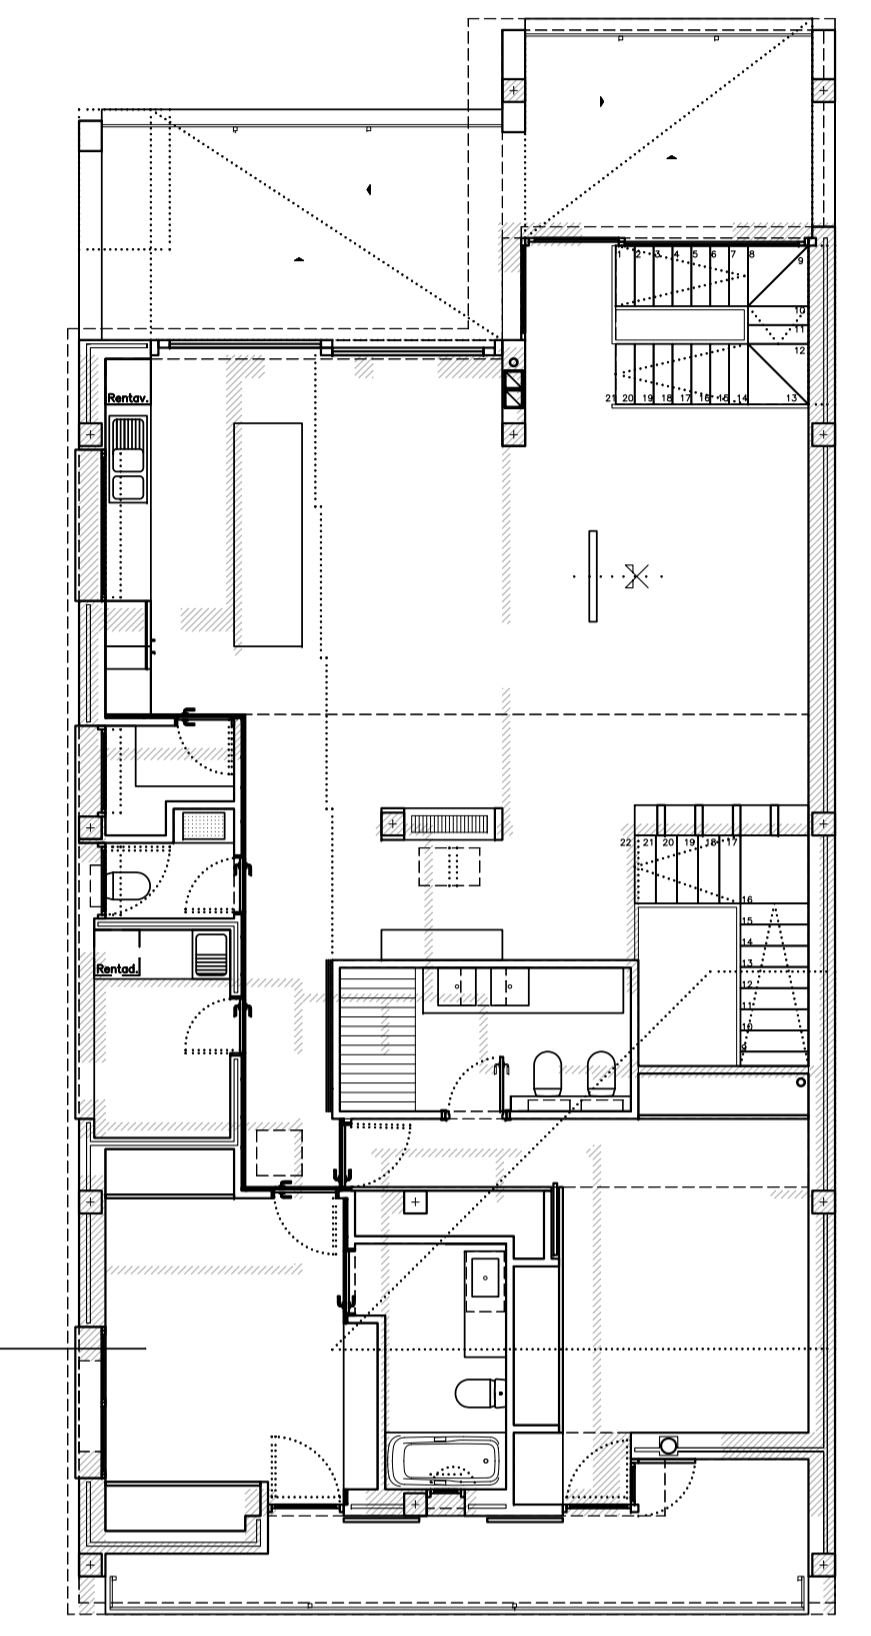

PLANTA PIS

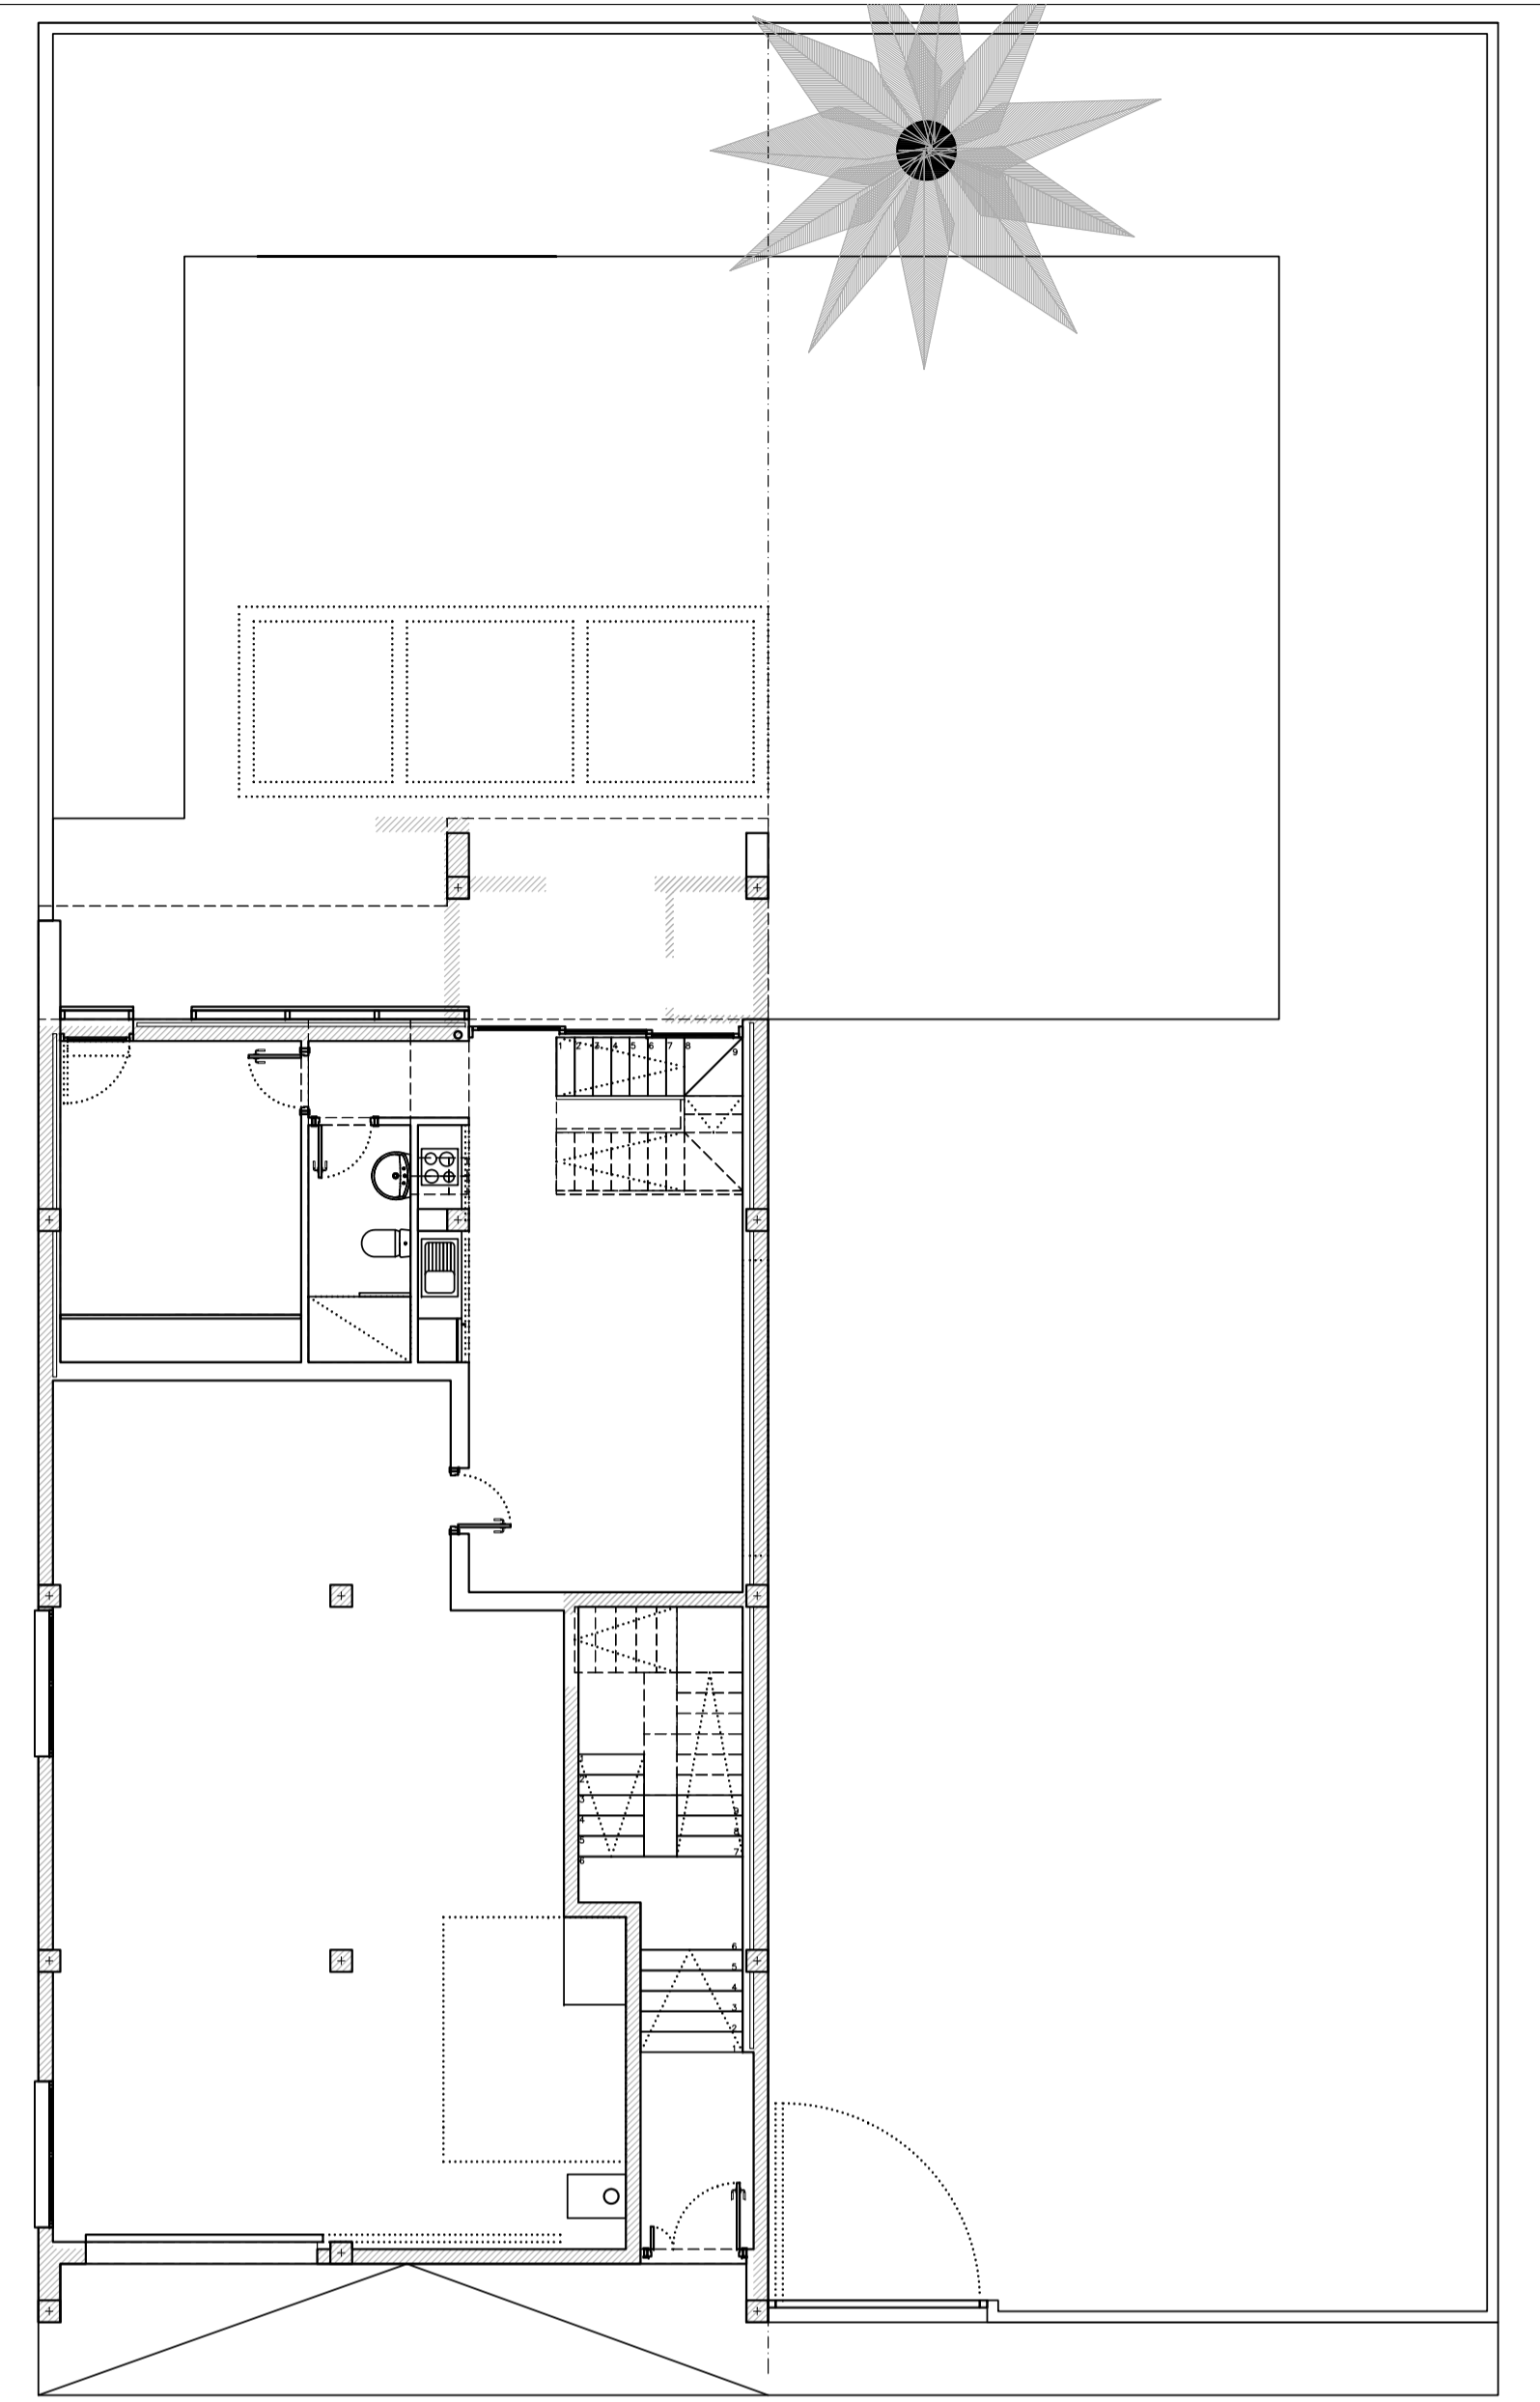

PLANTA BAIXA