



B1
1:50

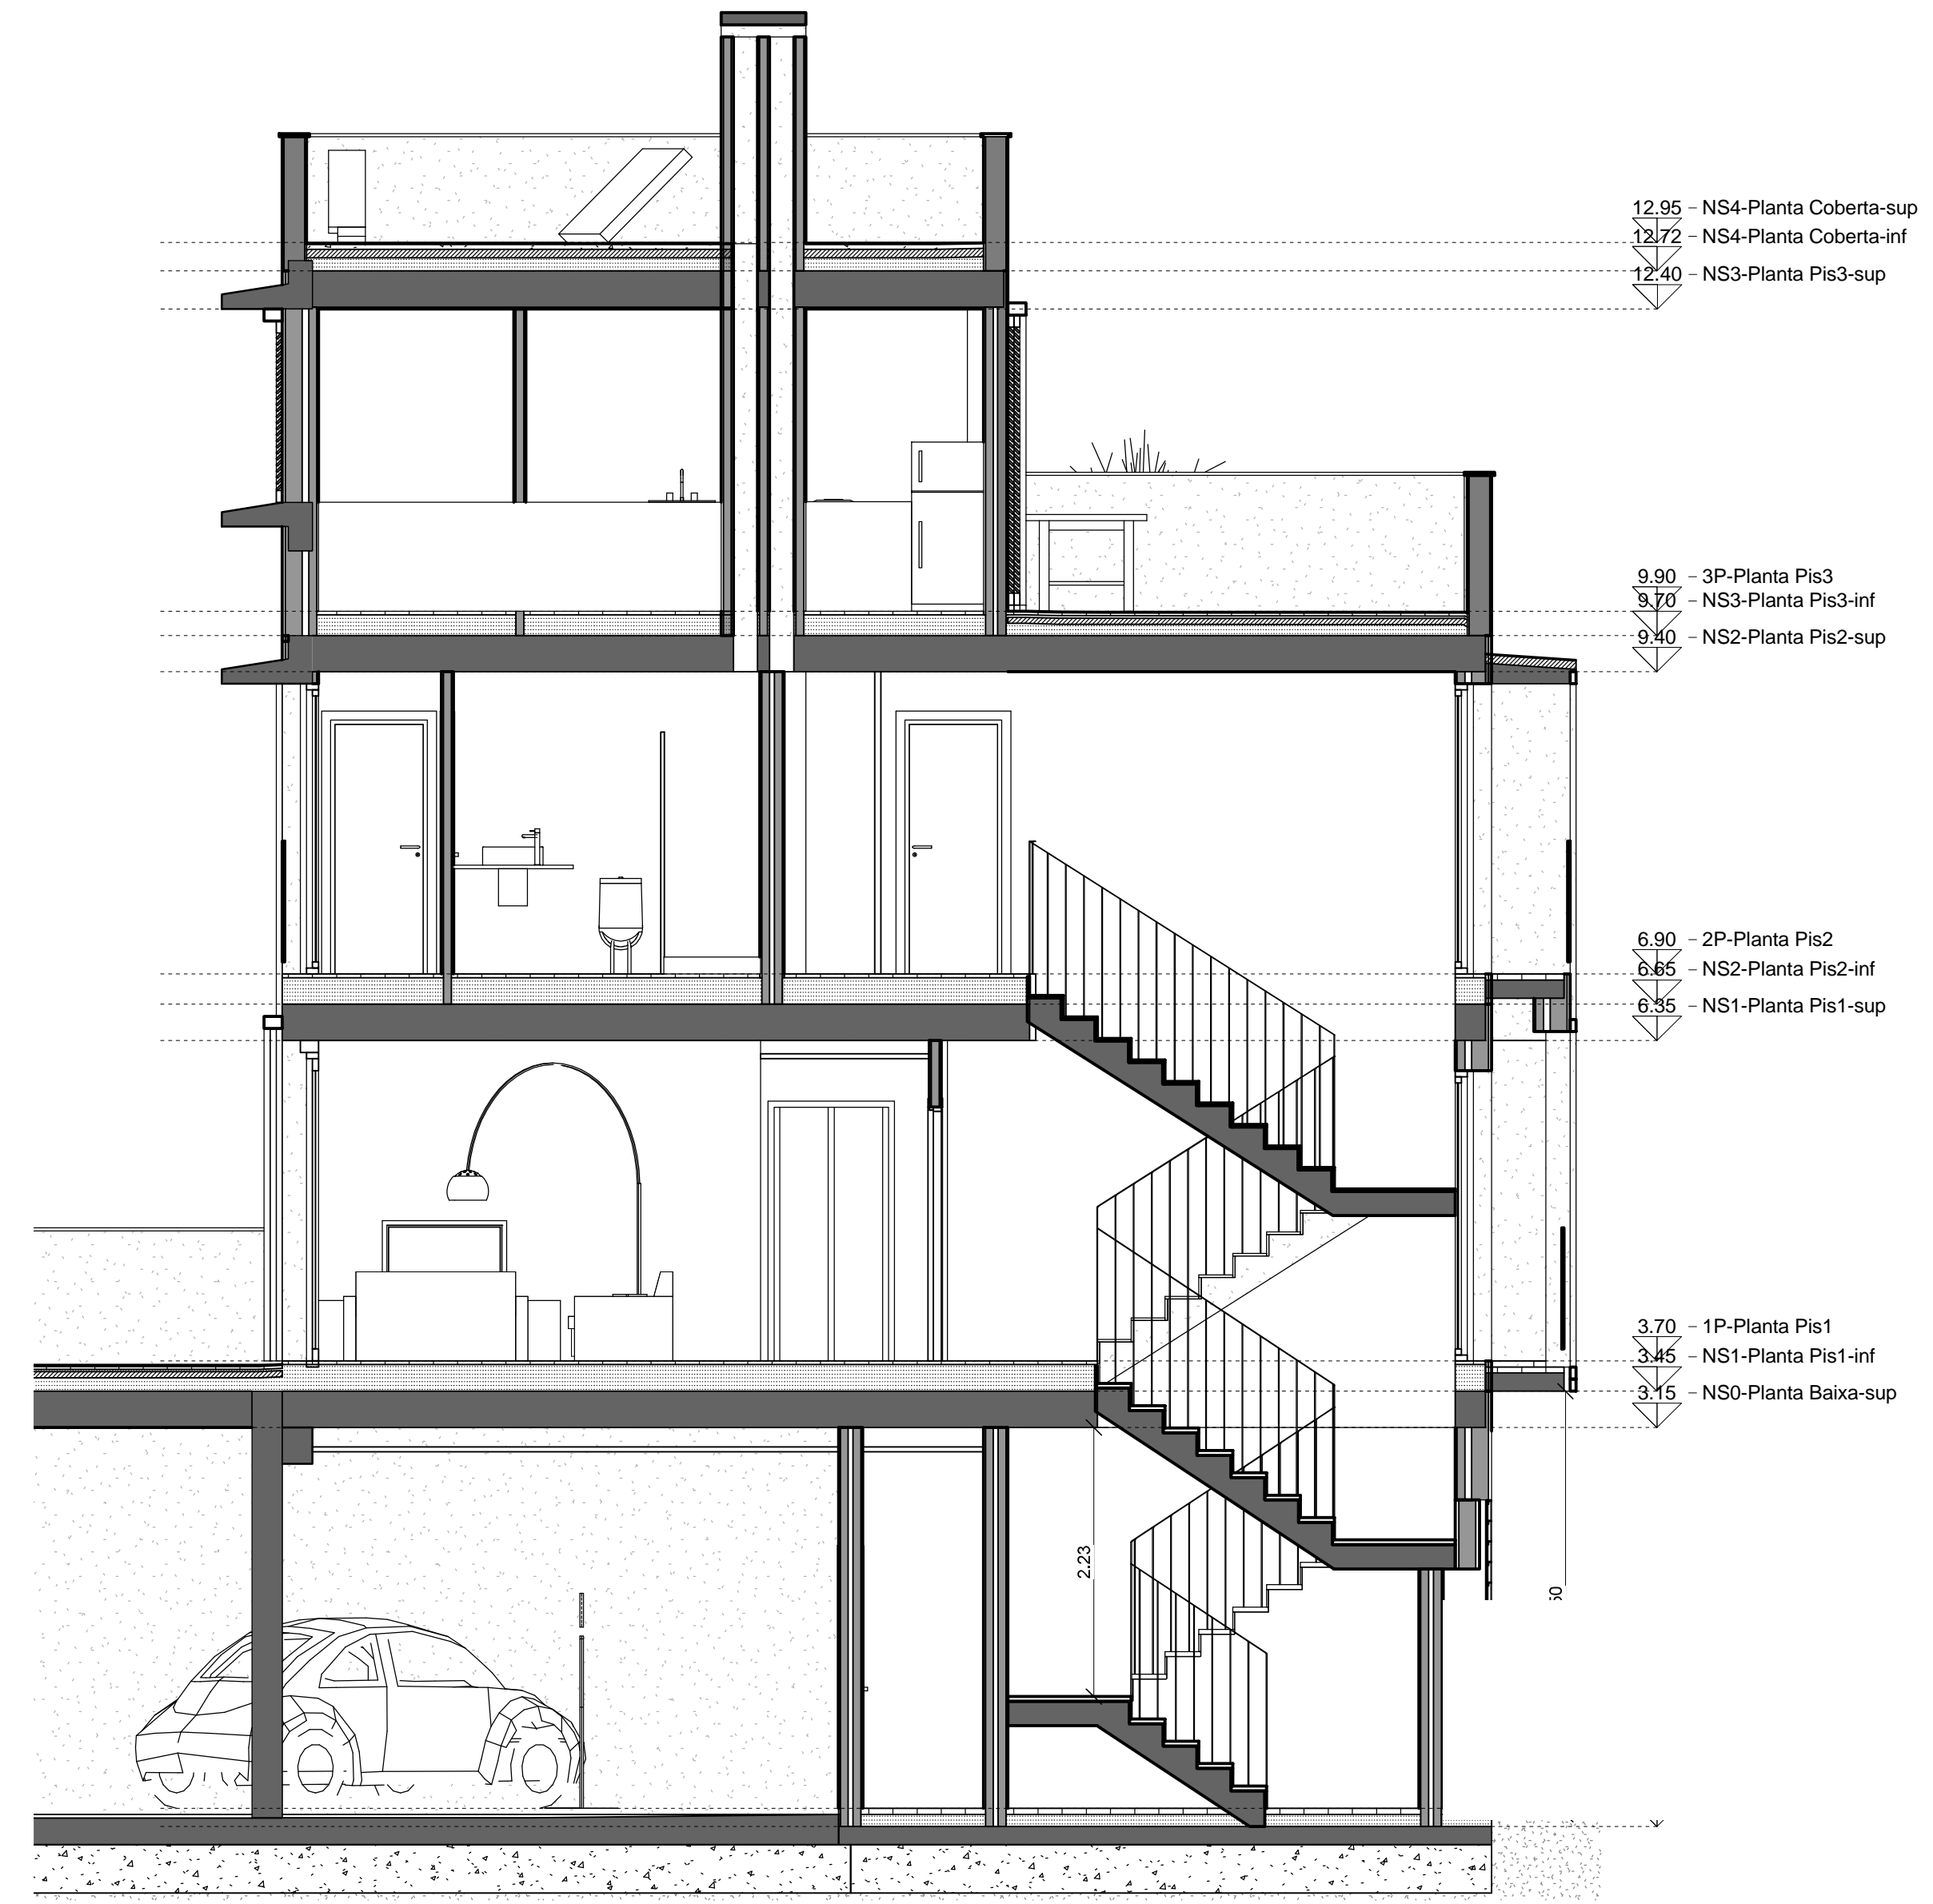

B2
1:50

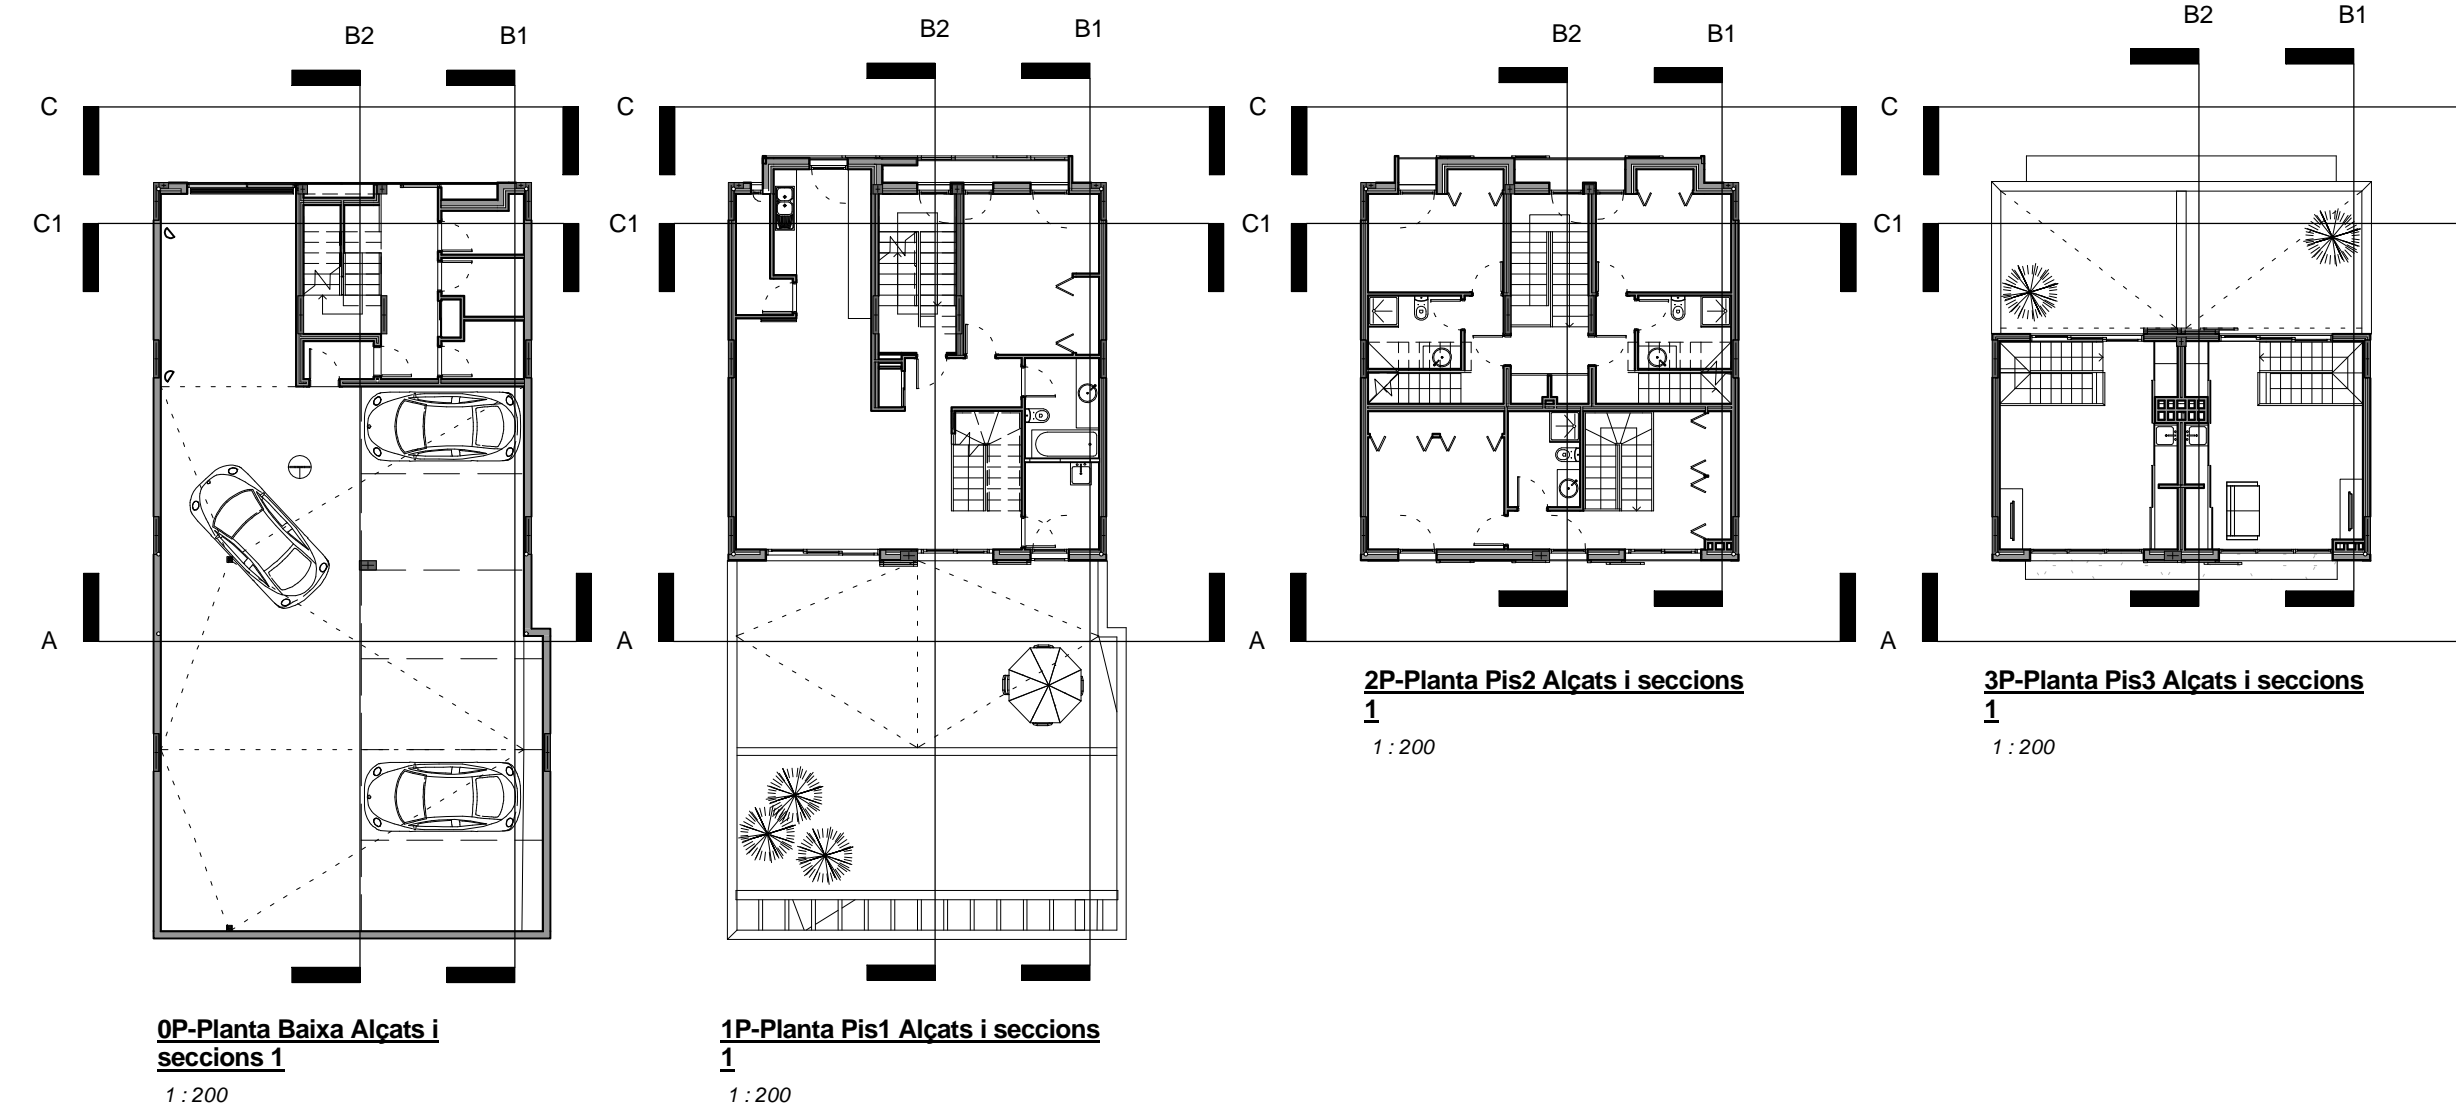

0P-Planta Baixa Alcats i seccions 1
1:200

1P-Planta Pis1 Alcats i seccions 1
1:200

2P-Planta Pis2 Alcats i seccions 1
1:200

3P-Planta Pis3 Alcats i seccions 1
1:200