



PLANTA SEGONA

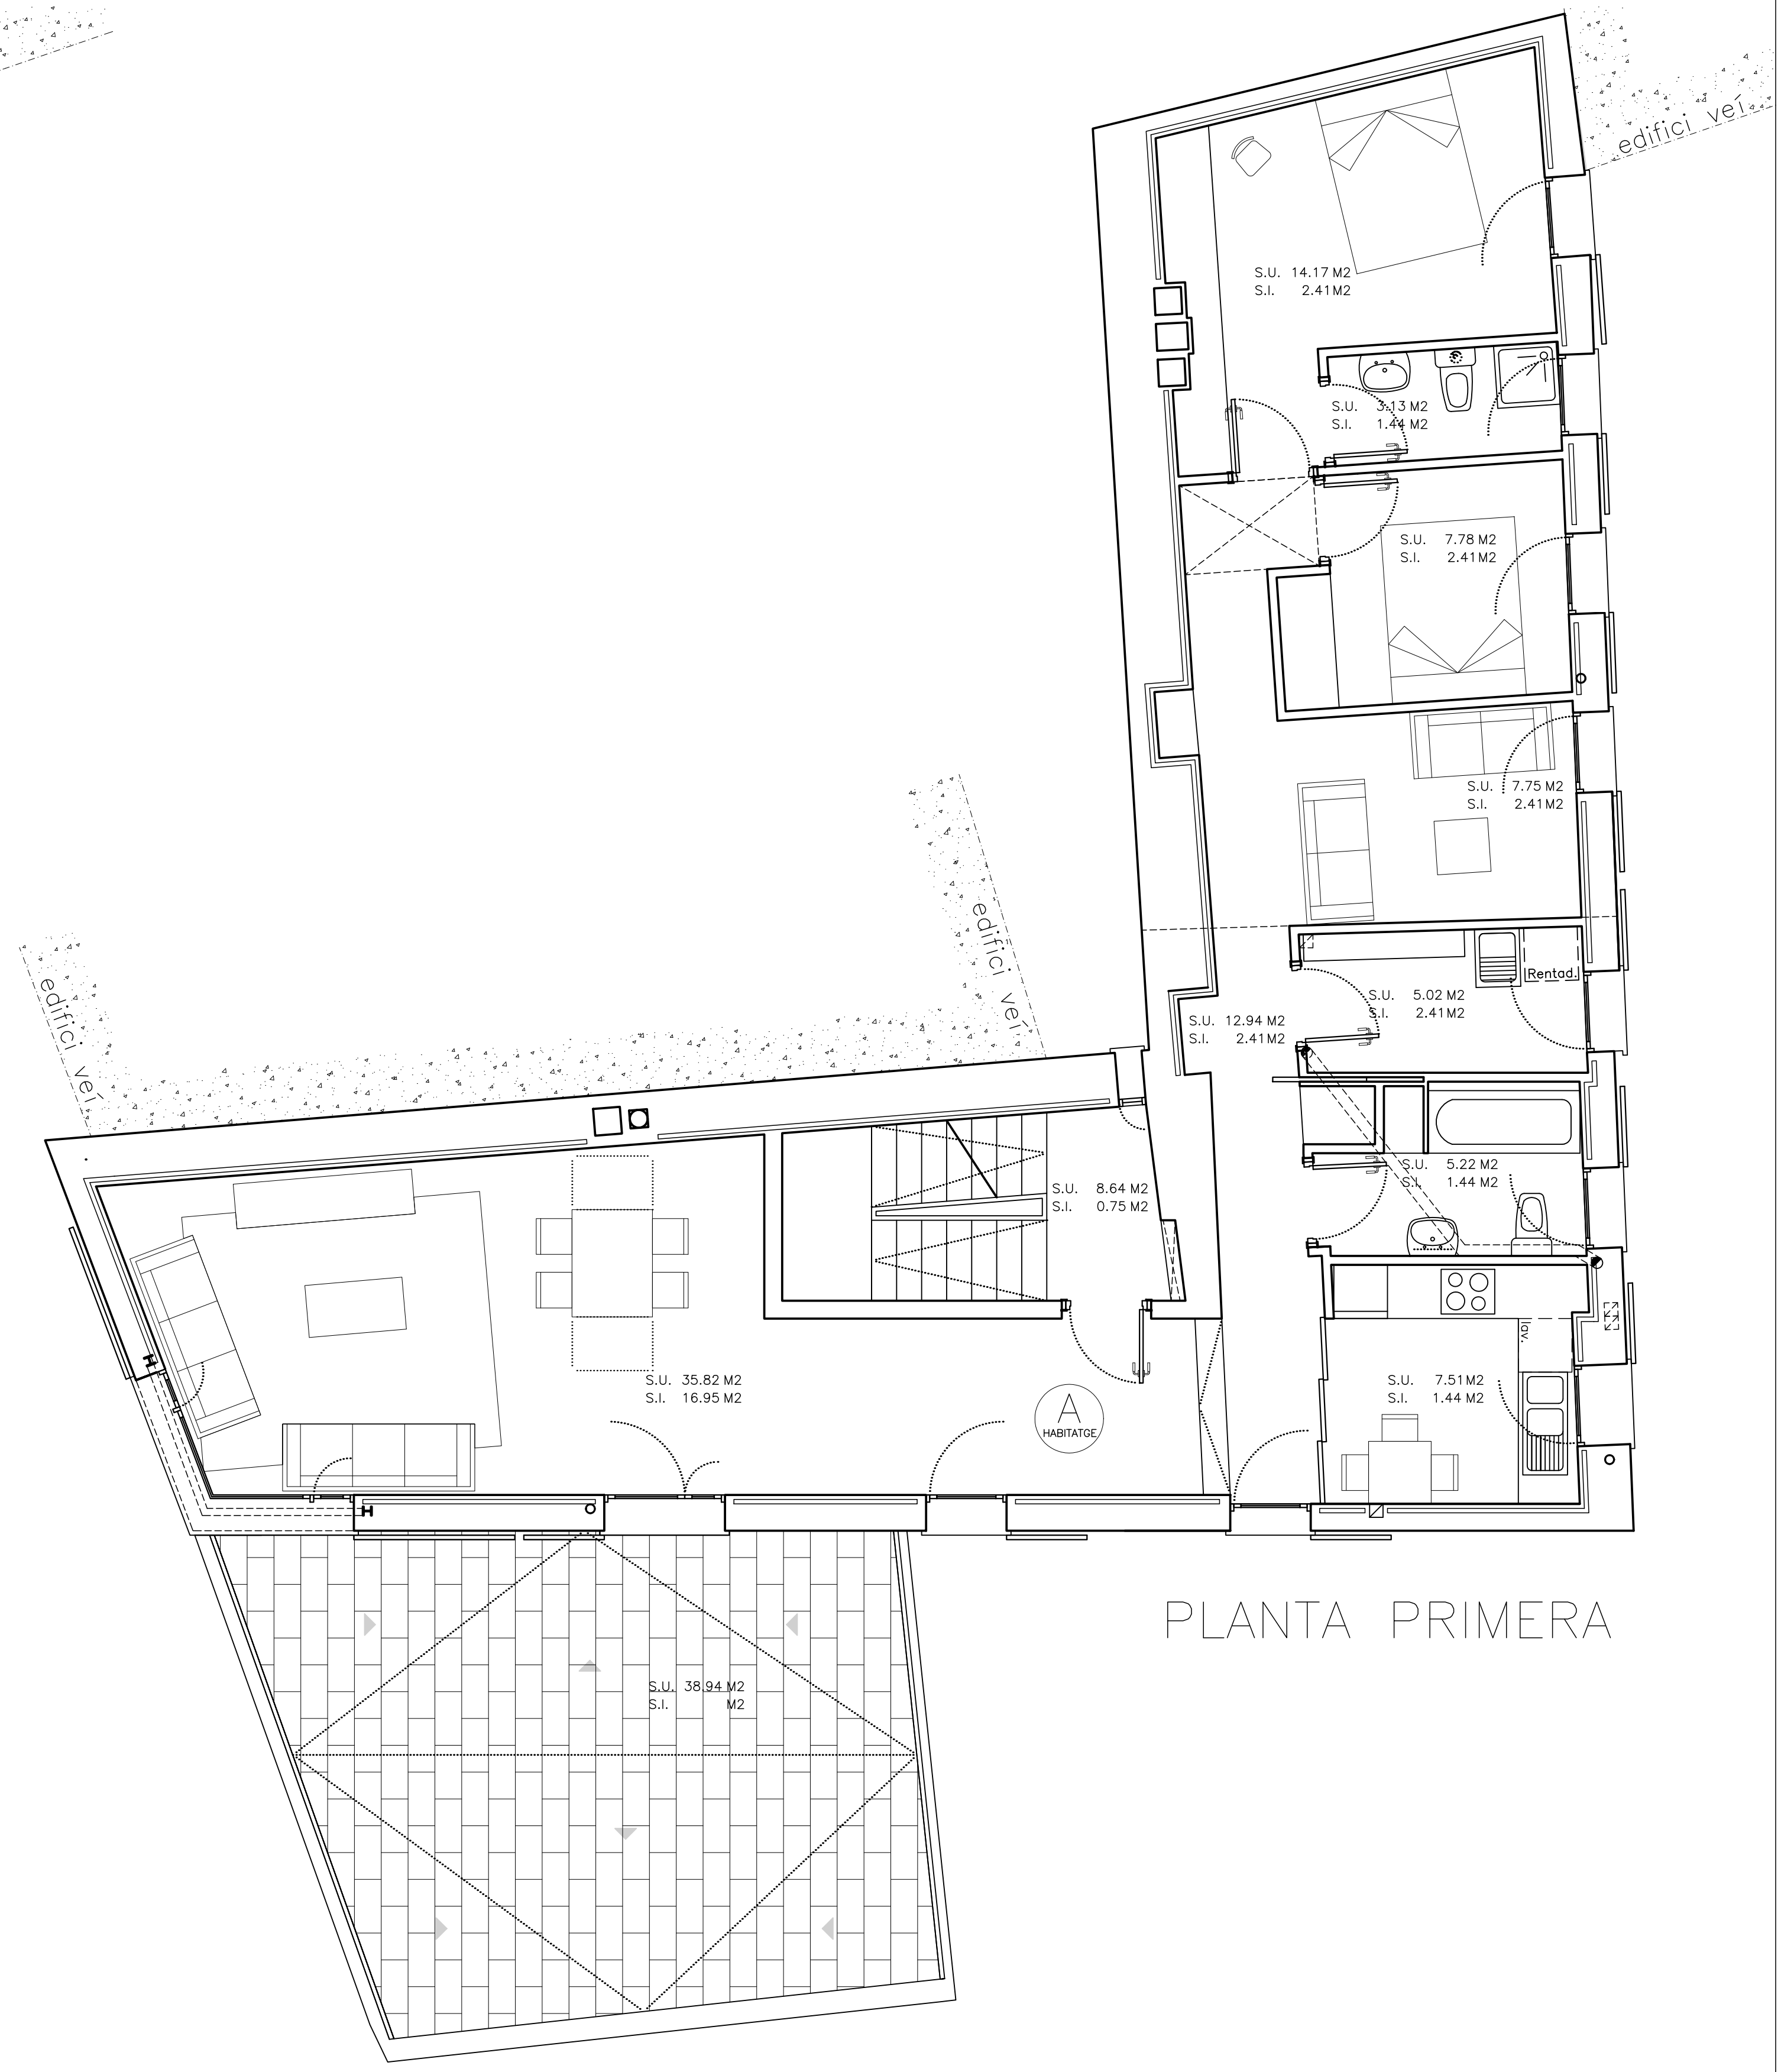

PLANTA PRIMERA

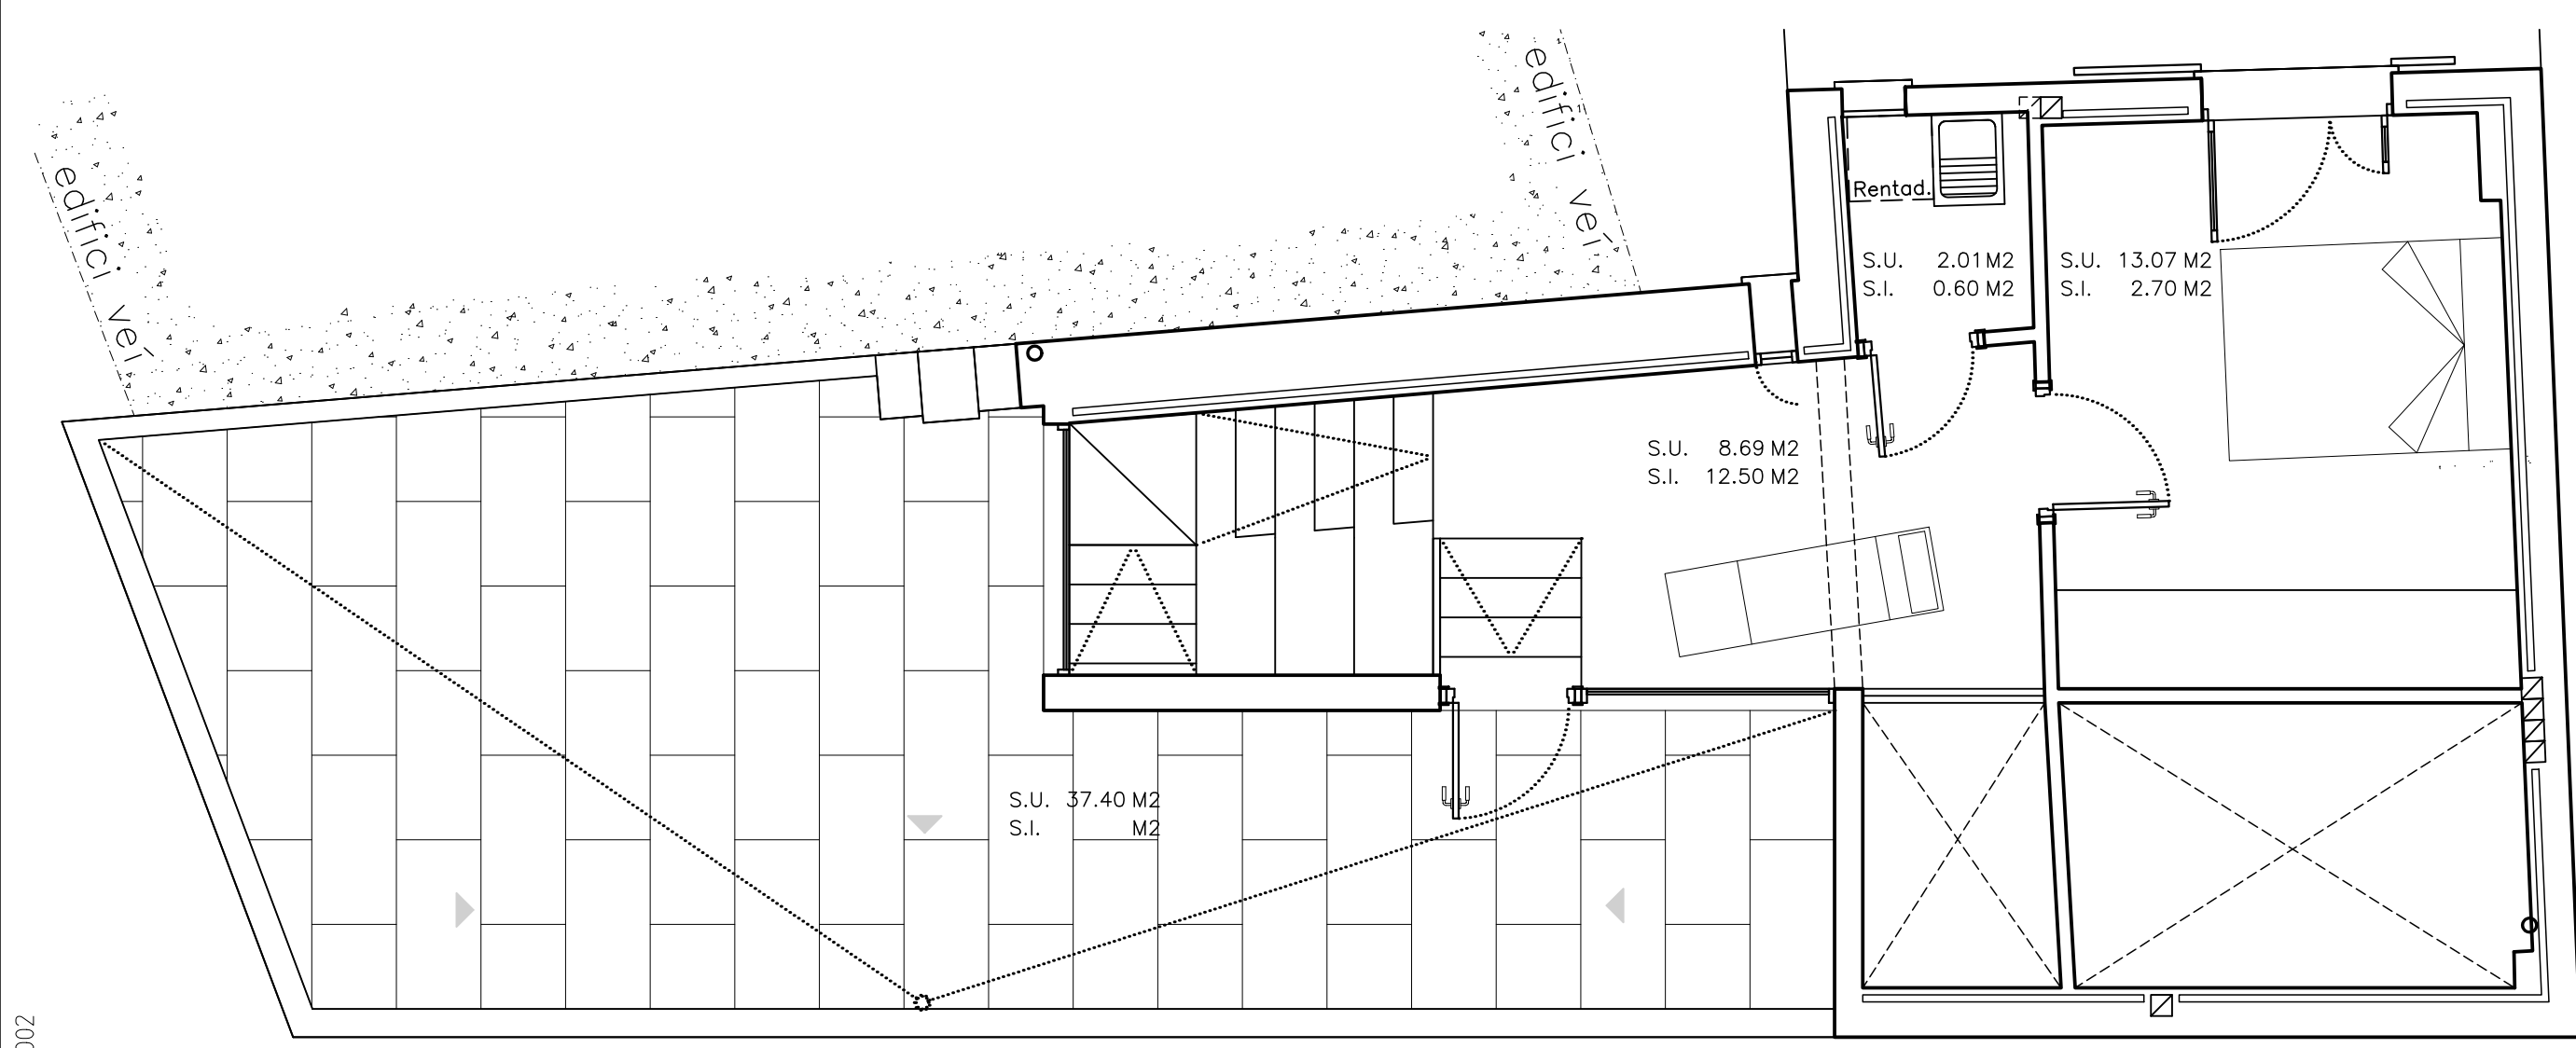

PLANTA ALTELL-TERRAT

PLANTA	SUPERFÍCIES CONSTRUÏDES				TOTAL PLANTA
	SUPERF. CONST. (1)	PORXOS 50% (2)	TOTAL VIV. (1+2)	ESP AIS COMUNS	
PL. TERRAT	24.99 m2	m2	m2	m2	24.99 m2
PL. P2	78.25 m2	m2	m2	12.42 m2	90.67 m2
PL. P1	129.01 m2	m2	m2	12.42 m2	141.43 m2
PL. BAIXA	126.06 m2	40.55 m2	m2	17.31 m2	163.65 m2
PL. SOTER.	84.09 m2	m2	m2	m2	84.09 m2
TOTAL CONSTRUÏT					504.83 m2